


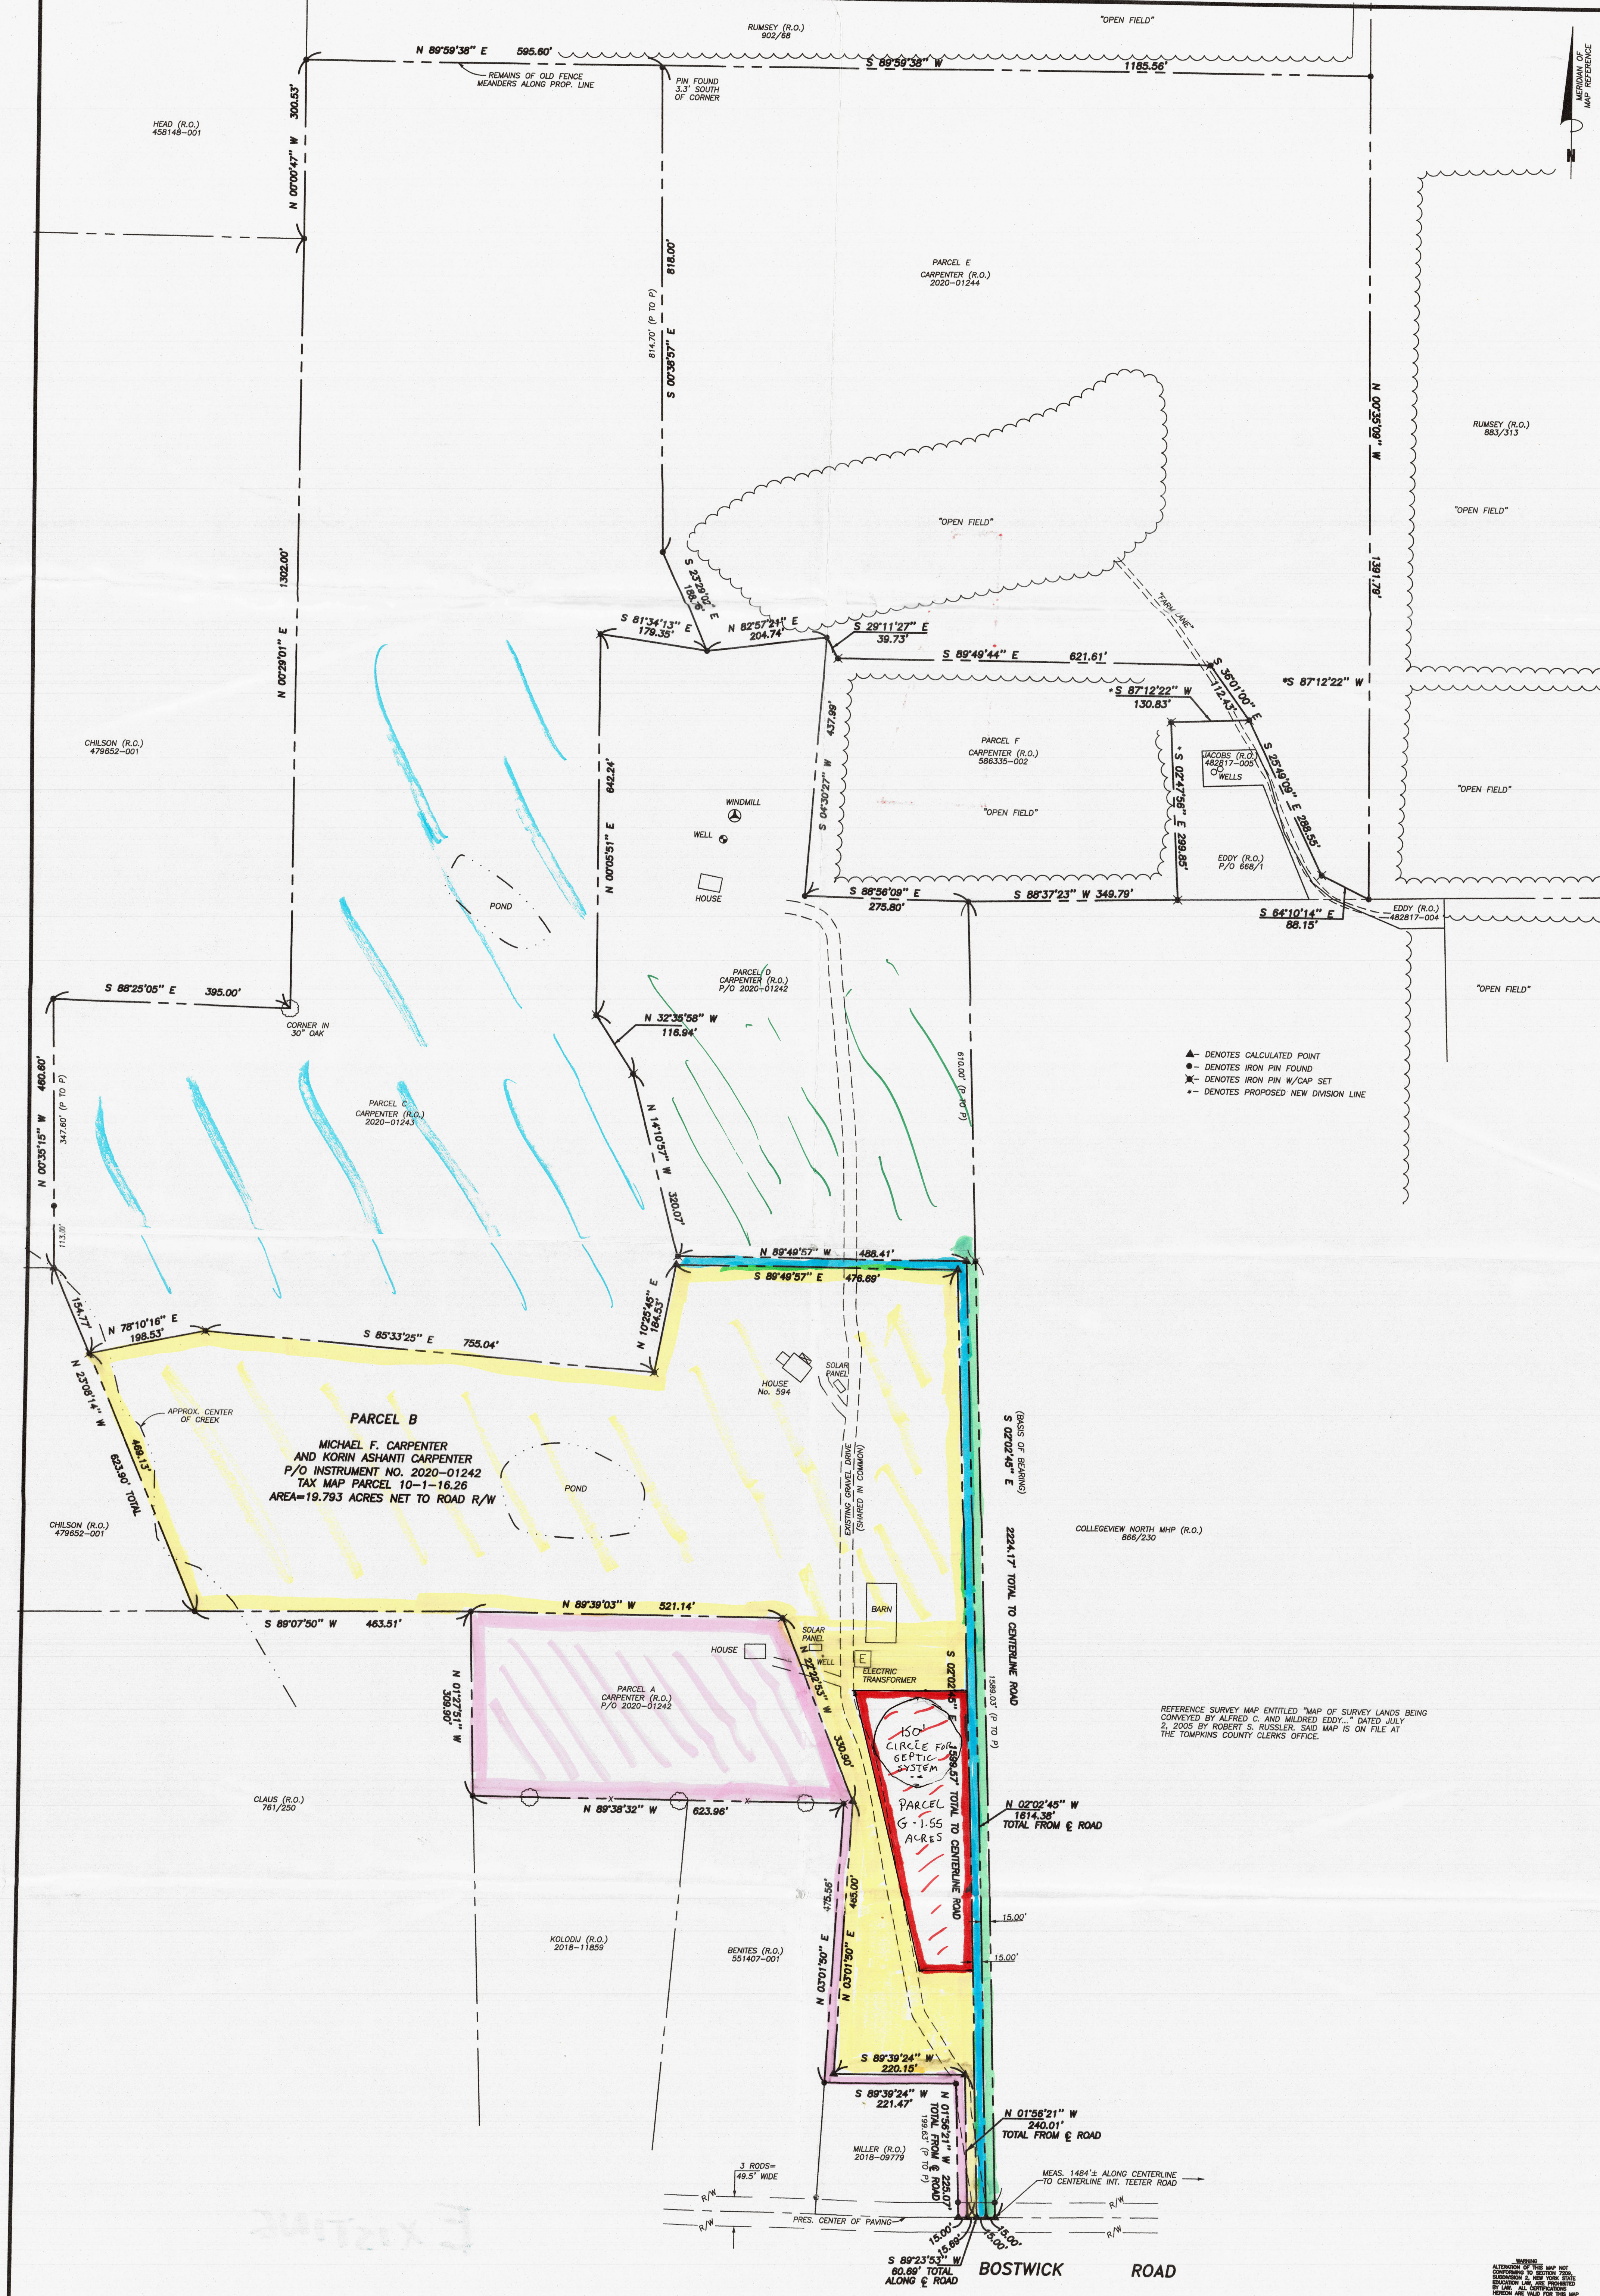

CERTIFICATION
I, the undersigned, Michael F. Carpenter, am a duly licensed land surveyor, New York State License No. 005097, and that this map correctly delineates on actual survey on the ground made by me or under my direct supervision; and that I found no visible encroachments either way across property lines except as shown hereon.
SIGNED: Michael F. Carpenter DATED: 3/30/2020

TITLE: **SUBDIVISION MAP**
SHOWING LANDS OF MICHAEL CARPENTER
LOCATED ON BOSTWICK ROAD
TOWN OF ENFIELD, TOMPKINS COUNTY, NEW YORK
DATE: 4/13/2006

REVISED
7/10/2007 TO SHOW
PARCELS E & F
12/03/2007 TO SHOW
PARCEL F REVISED
3/31/2020 TO SHOW IMPROVEMENTS
LOCATED ON PARCEL B

